


2 2ND FLOOR PLAN  
MK-2.3 1/4" = 1'-0"



1 1ST FLOOR PLAN  
MK-2.3 1/4" = 1'-0"

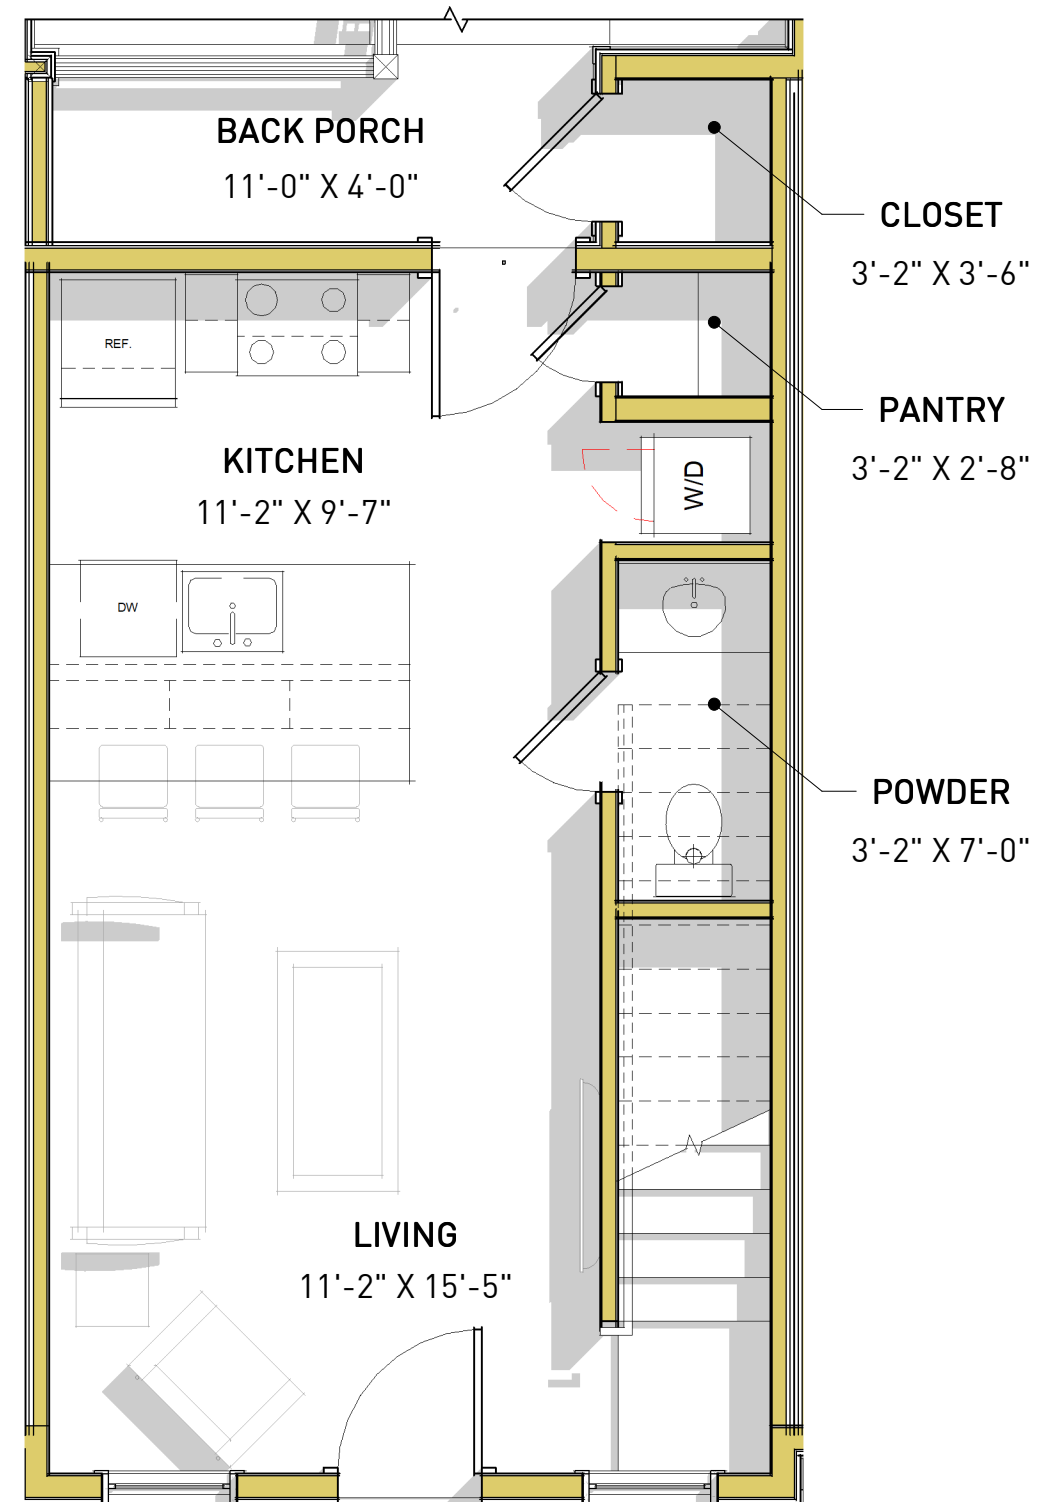