



1 1ST FLOOR
SD-2.1 1/4" = 1'-0"

2 2ND FLOOR
SD-2.1 1/4" = 1'-0"

FLOOR PLANS
SD-2.1
06/16/2022

UNIT A
1010 DONNELLY AVE
ATLANTA, GA 30310

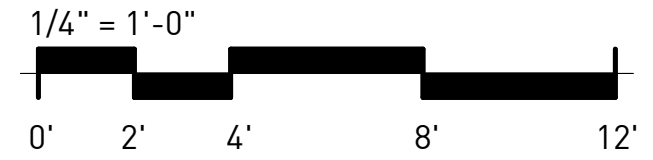

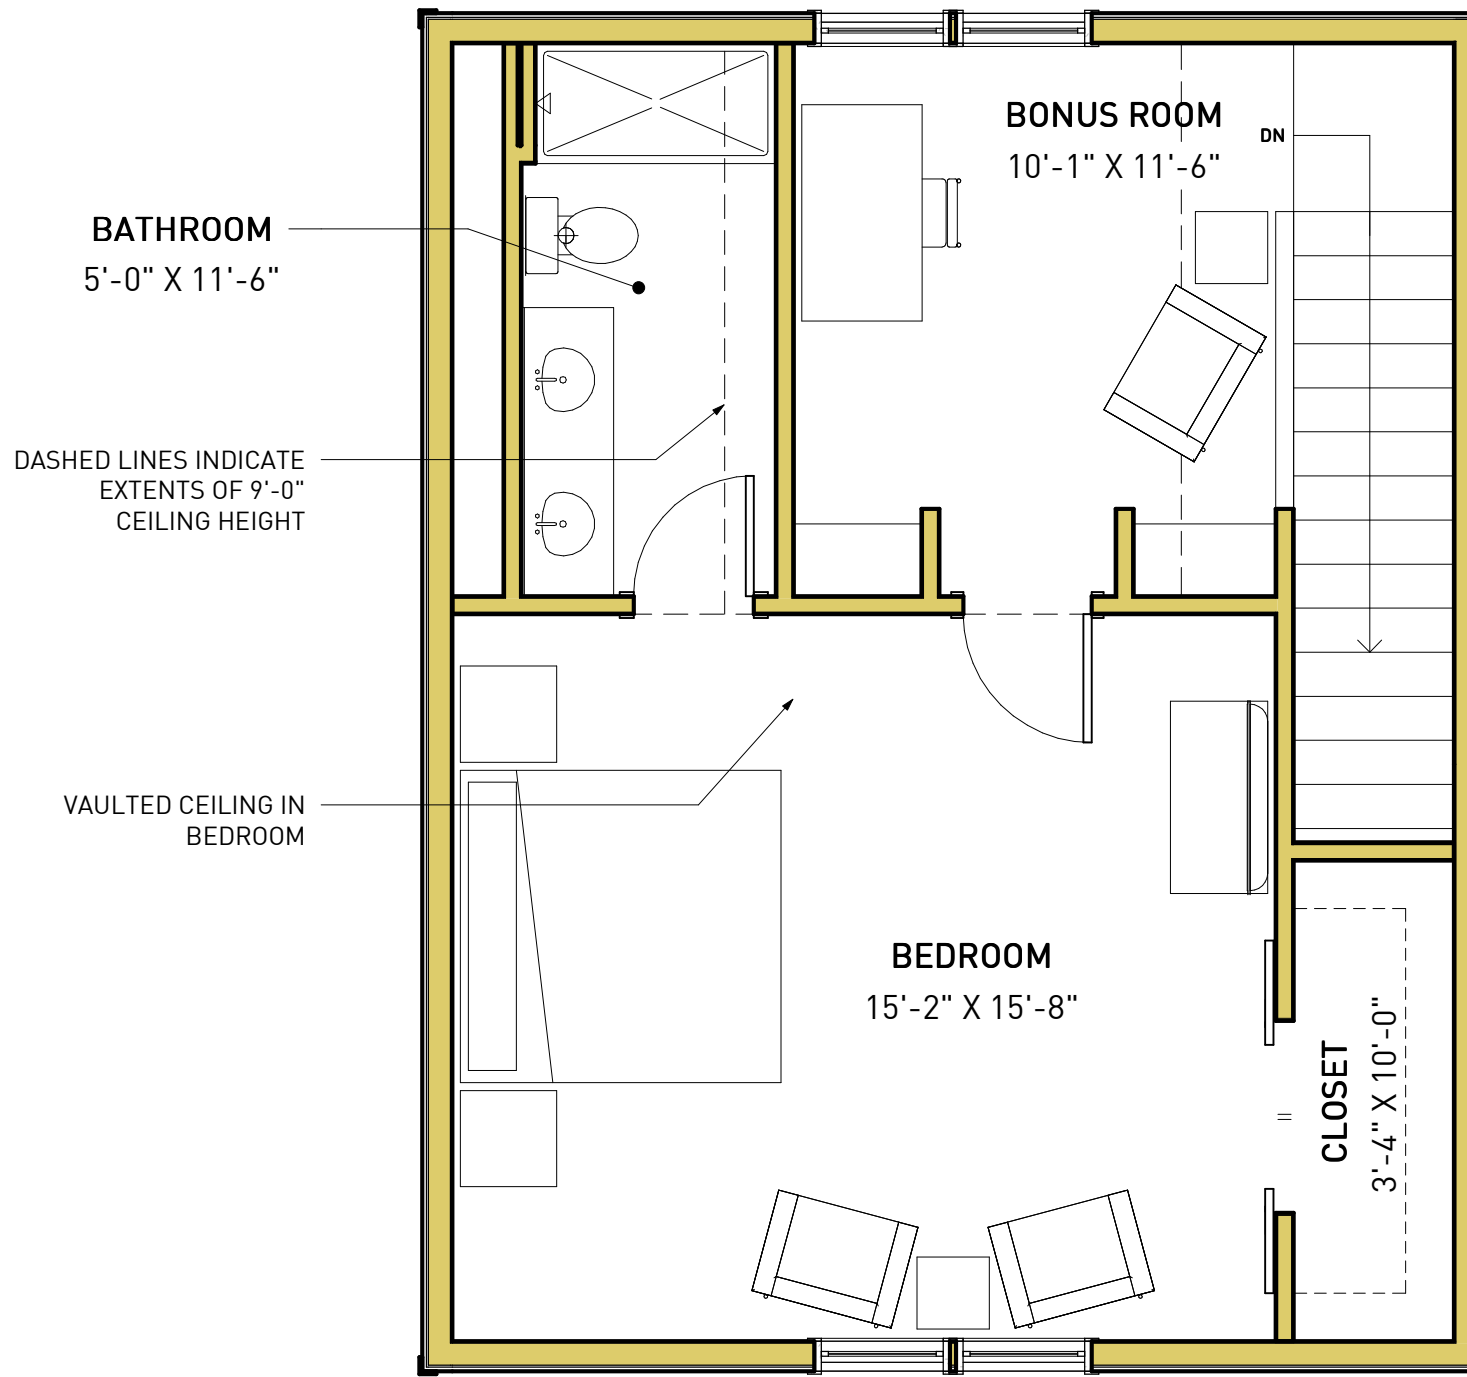


1 3RD FLOOR
SD-2.2 1/4" = 1'-0"




FLOOR PLANS
SD-2.2
06/16/22

UNIT A
1010 DONNELLY AVE
ATLANTA, GA 30310






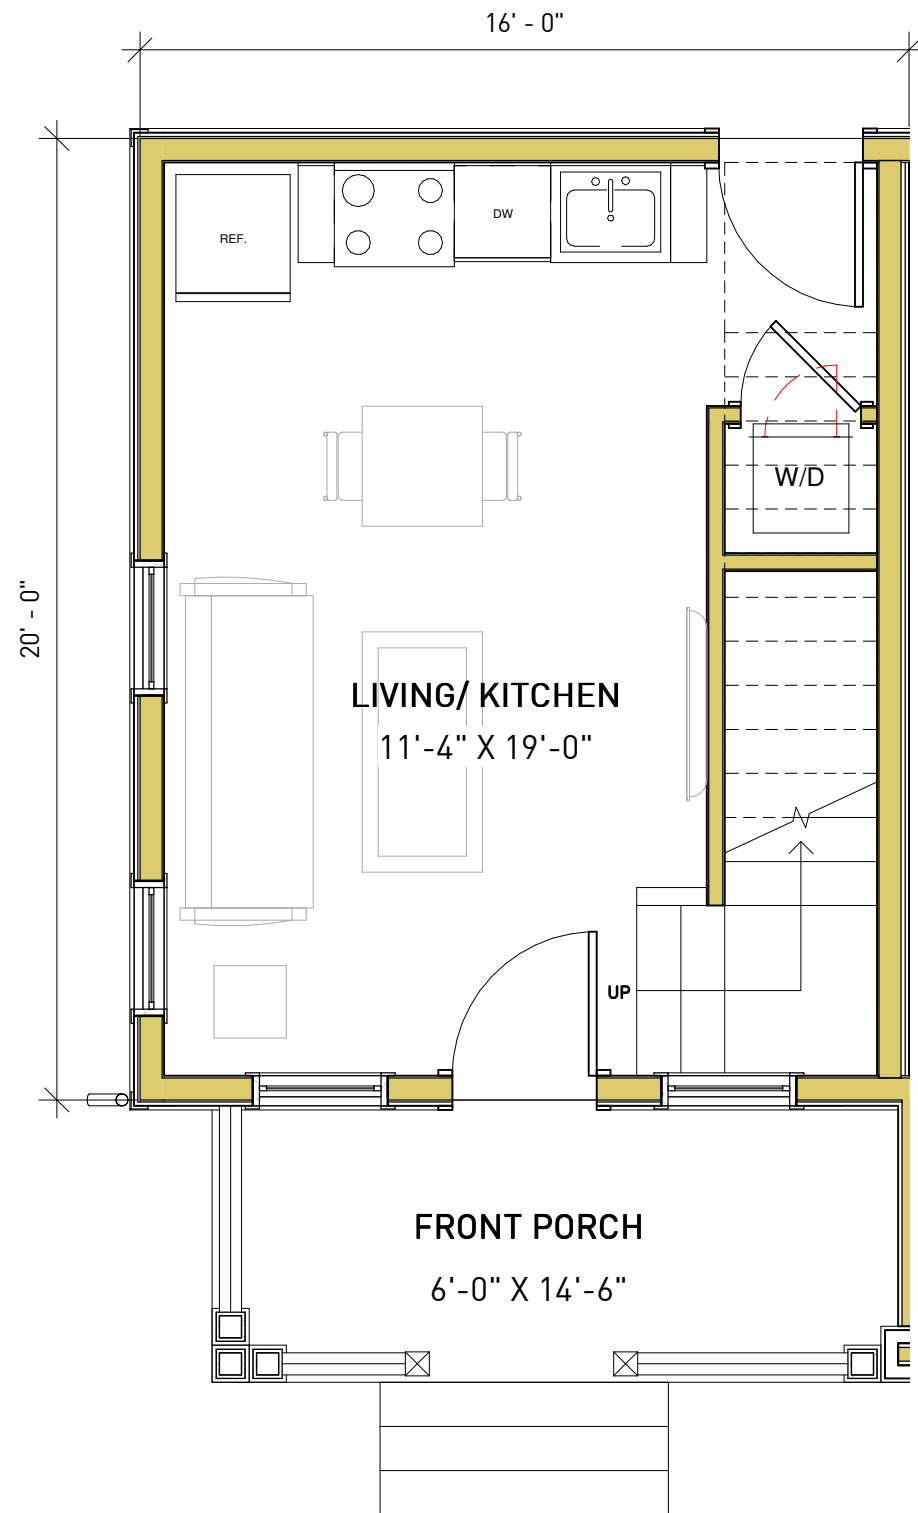


1 1ST FLOOR PLAN
SD-2.1 1/4" = 1'-0"

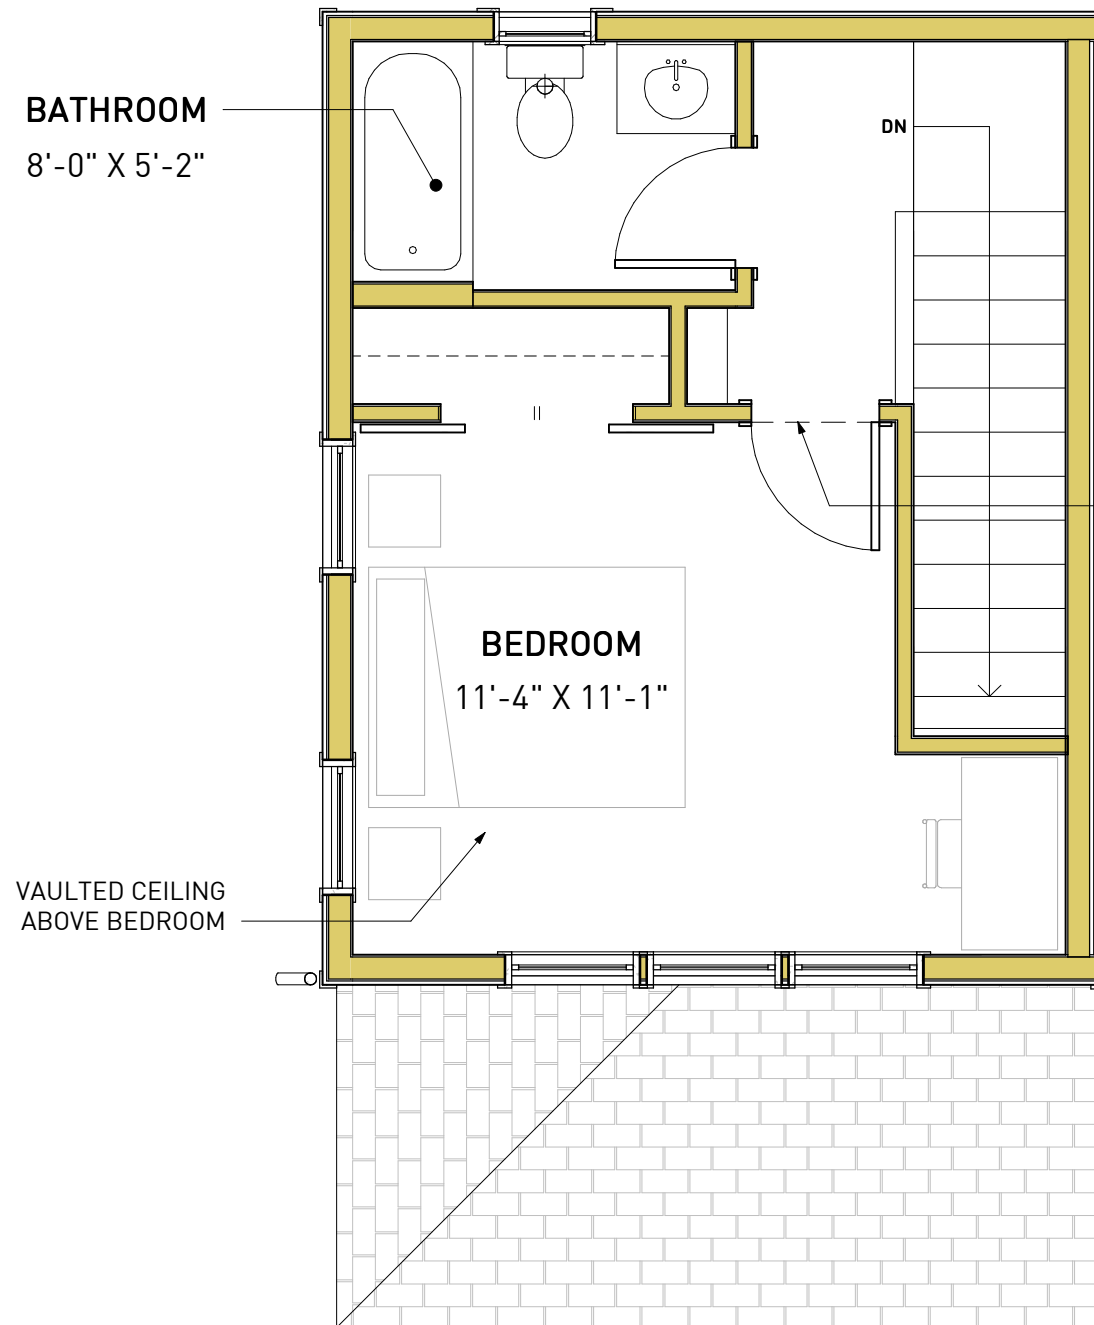

2 2ND FLOOR PLAN
SD-2.1 1/4" = 1'-0"


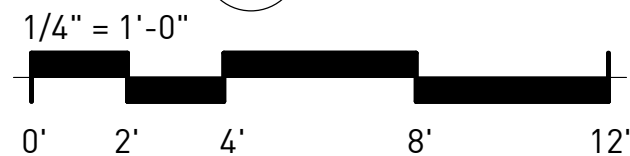


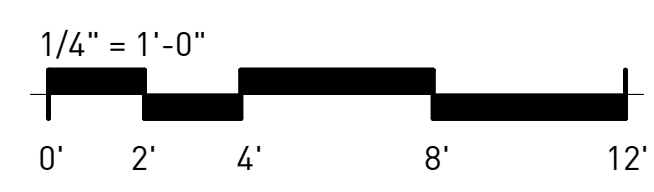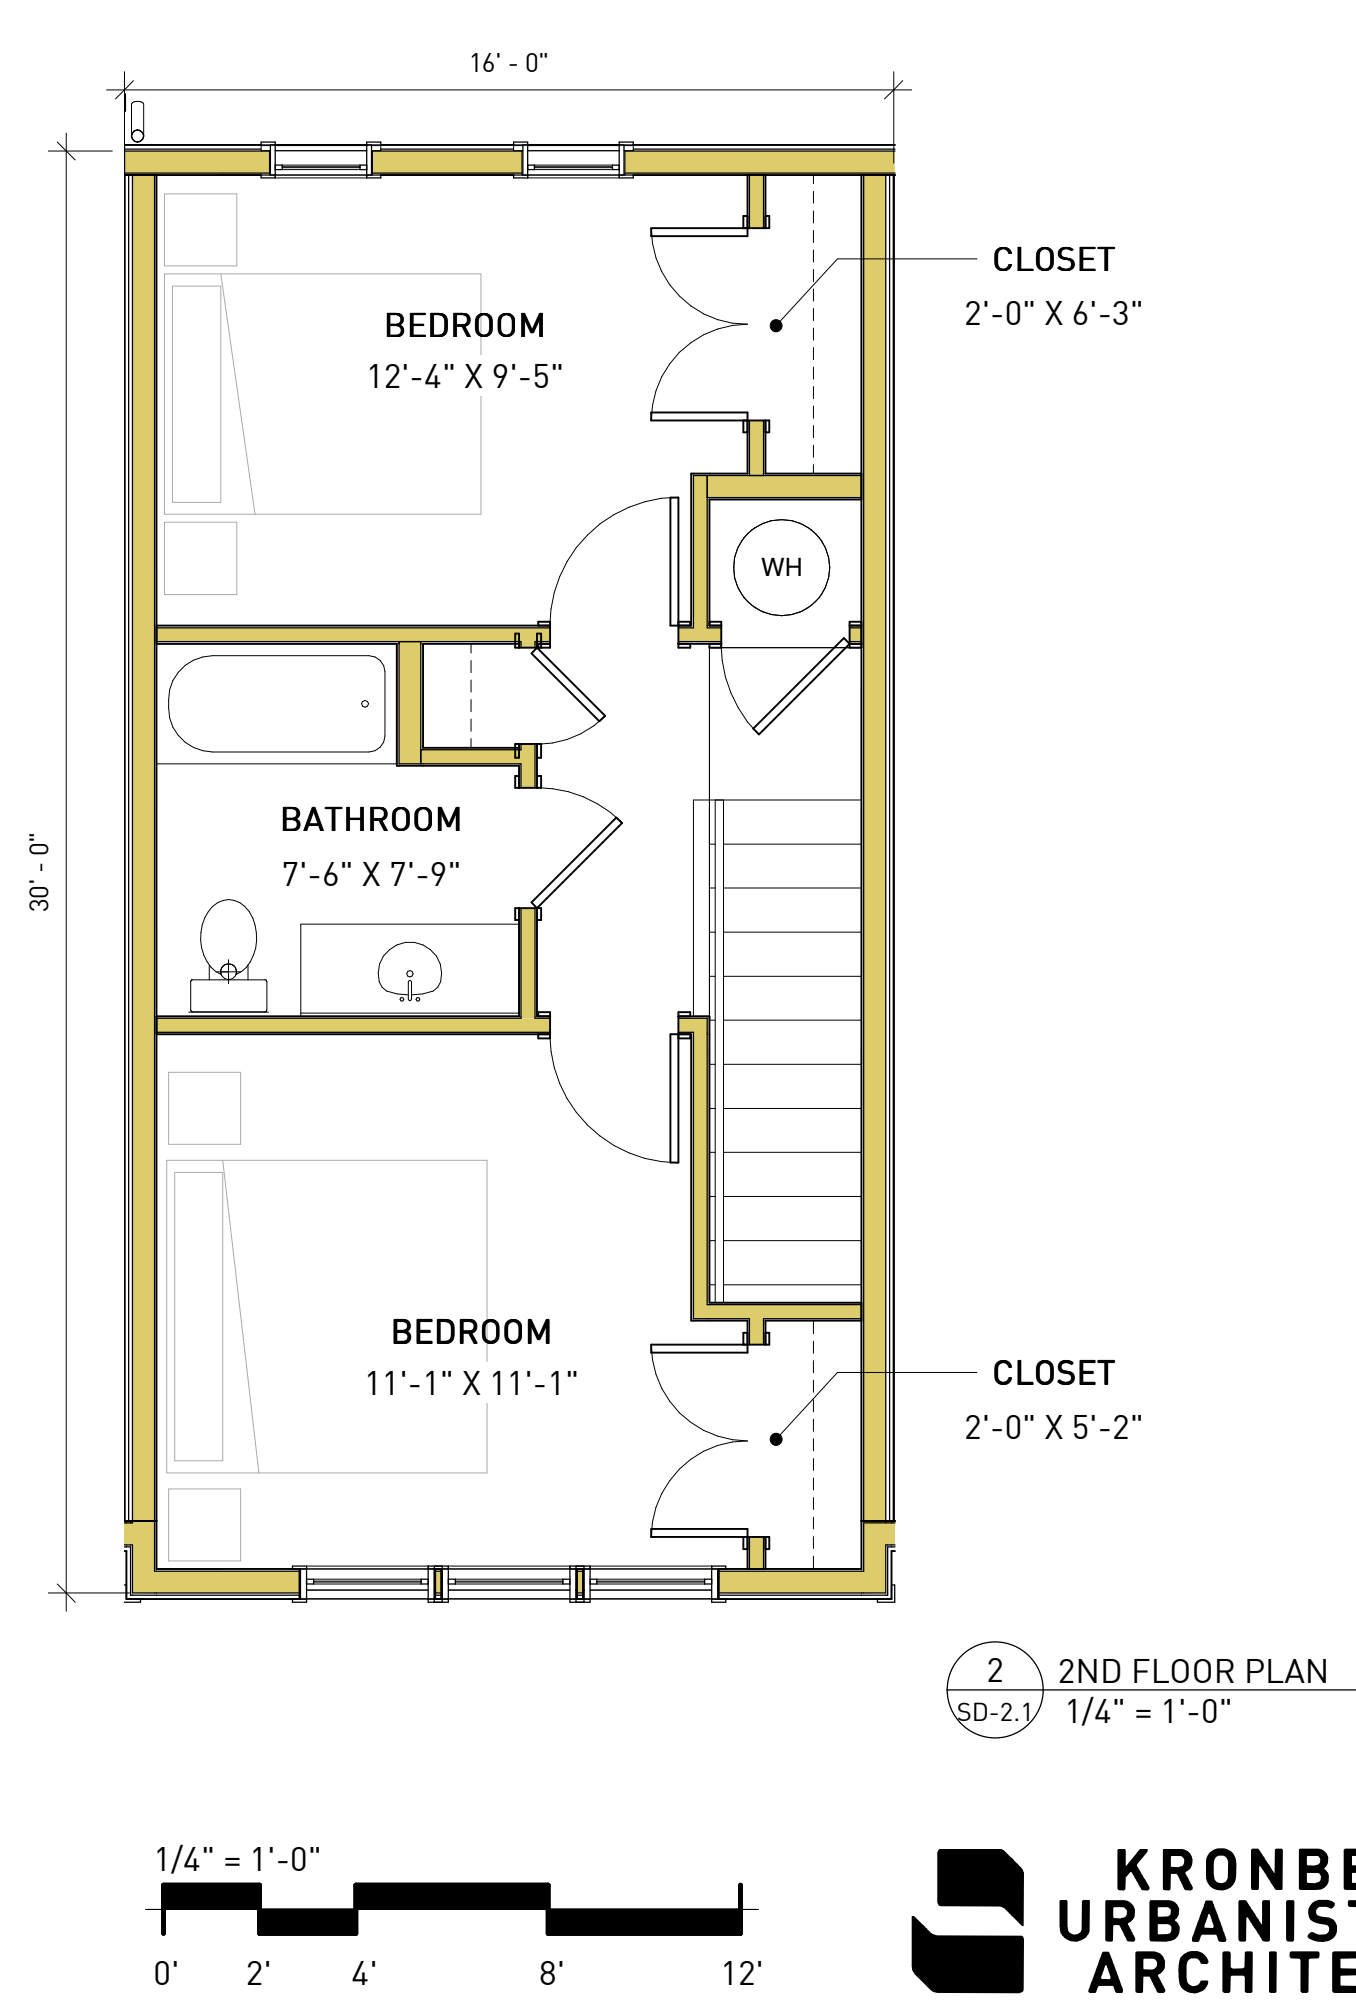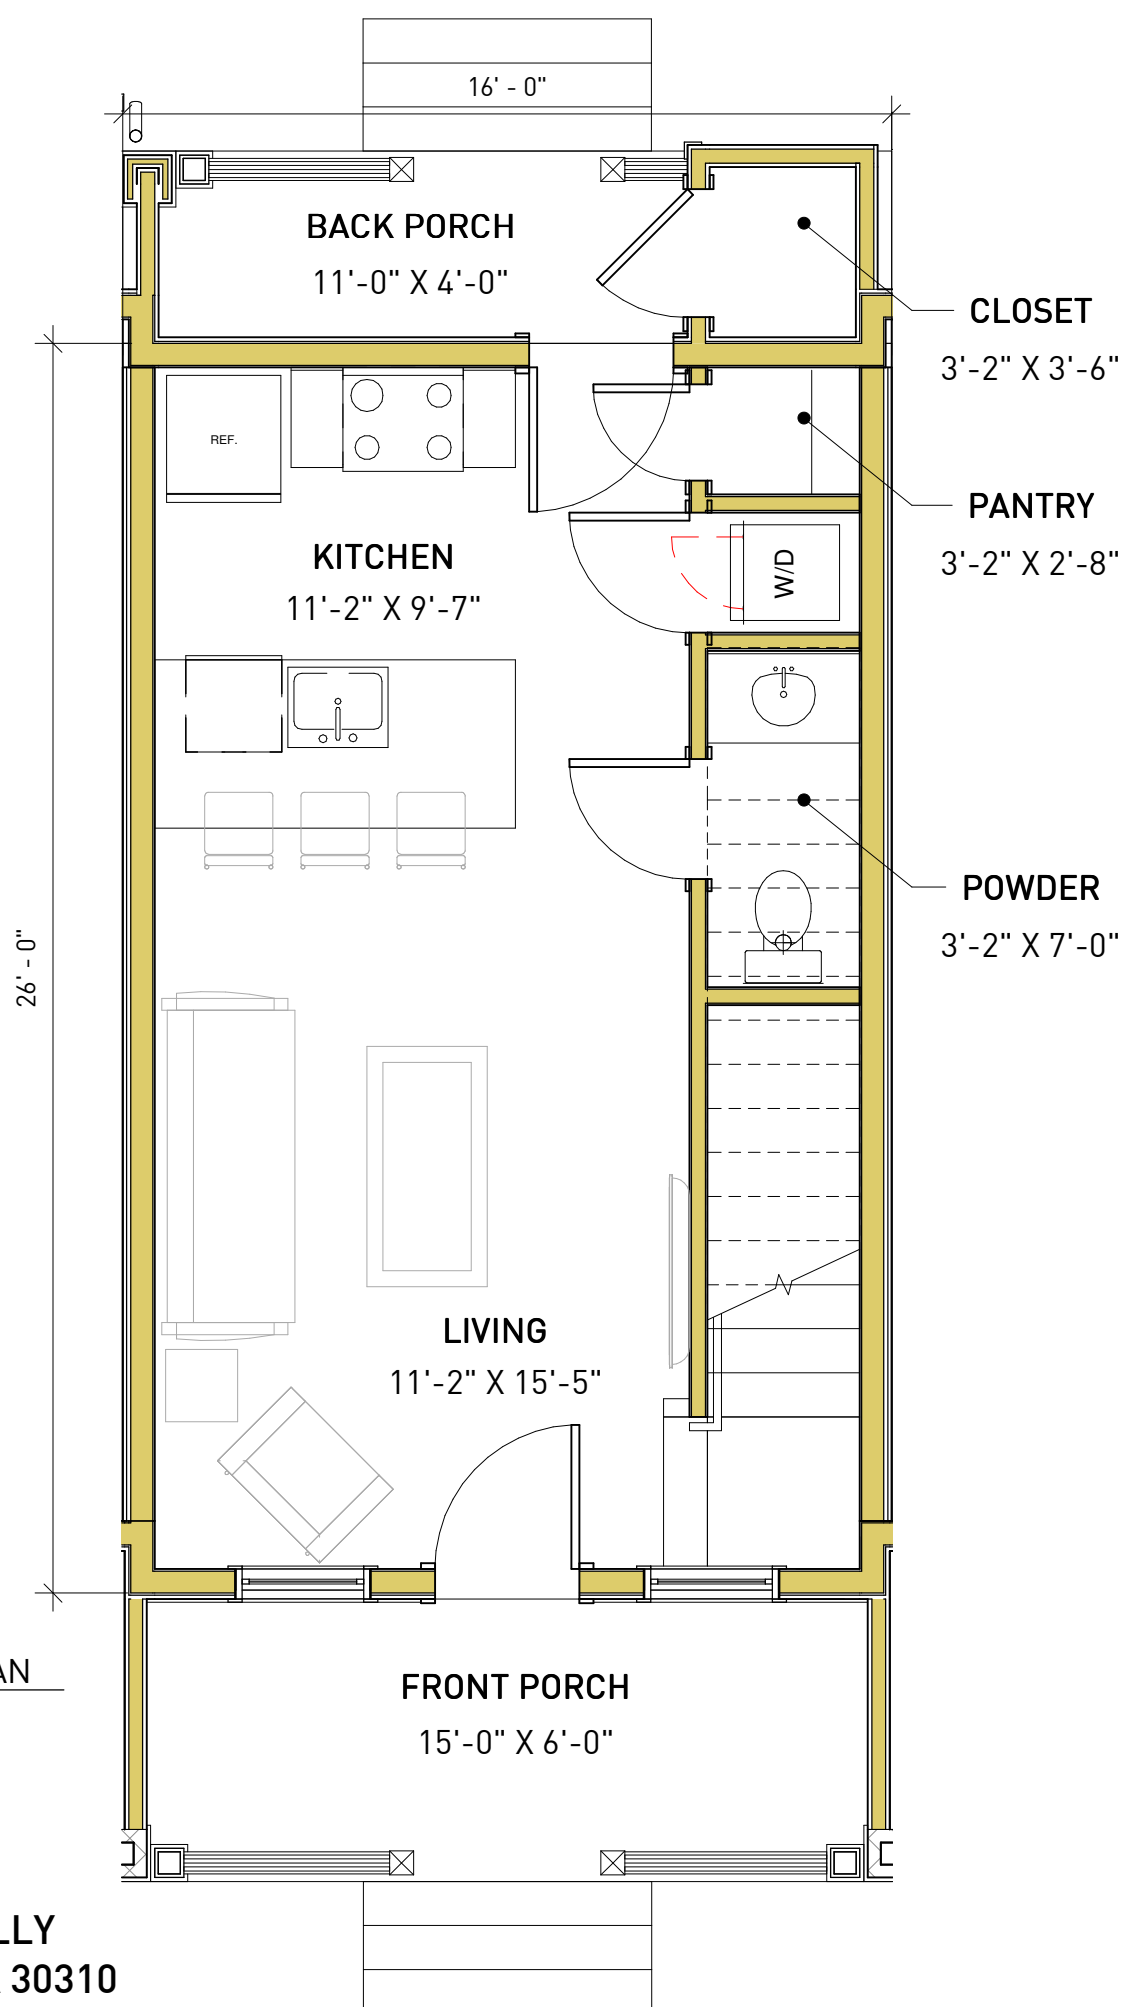

FLOOR PLANS
SD-2.1
06/16/2022

UNIT C
1010 DONNELLY
ATLANTA, GA 30310



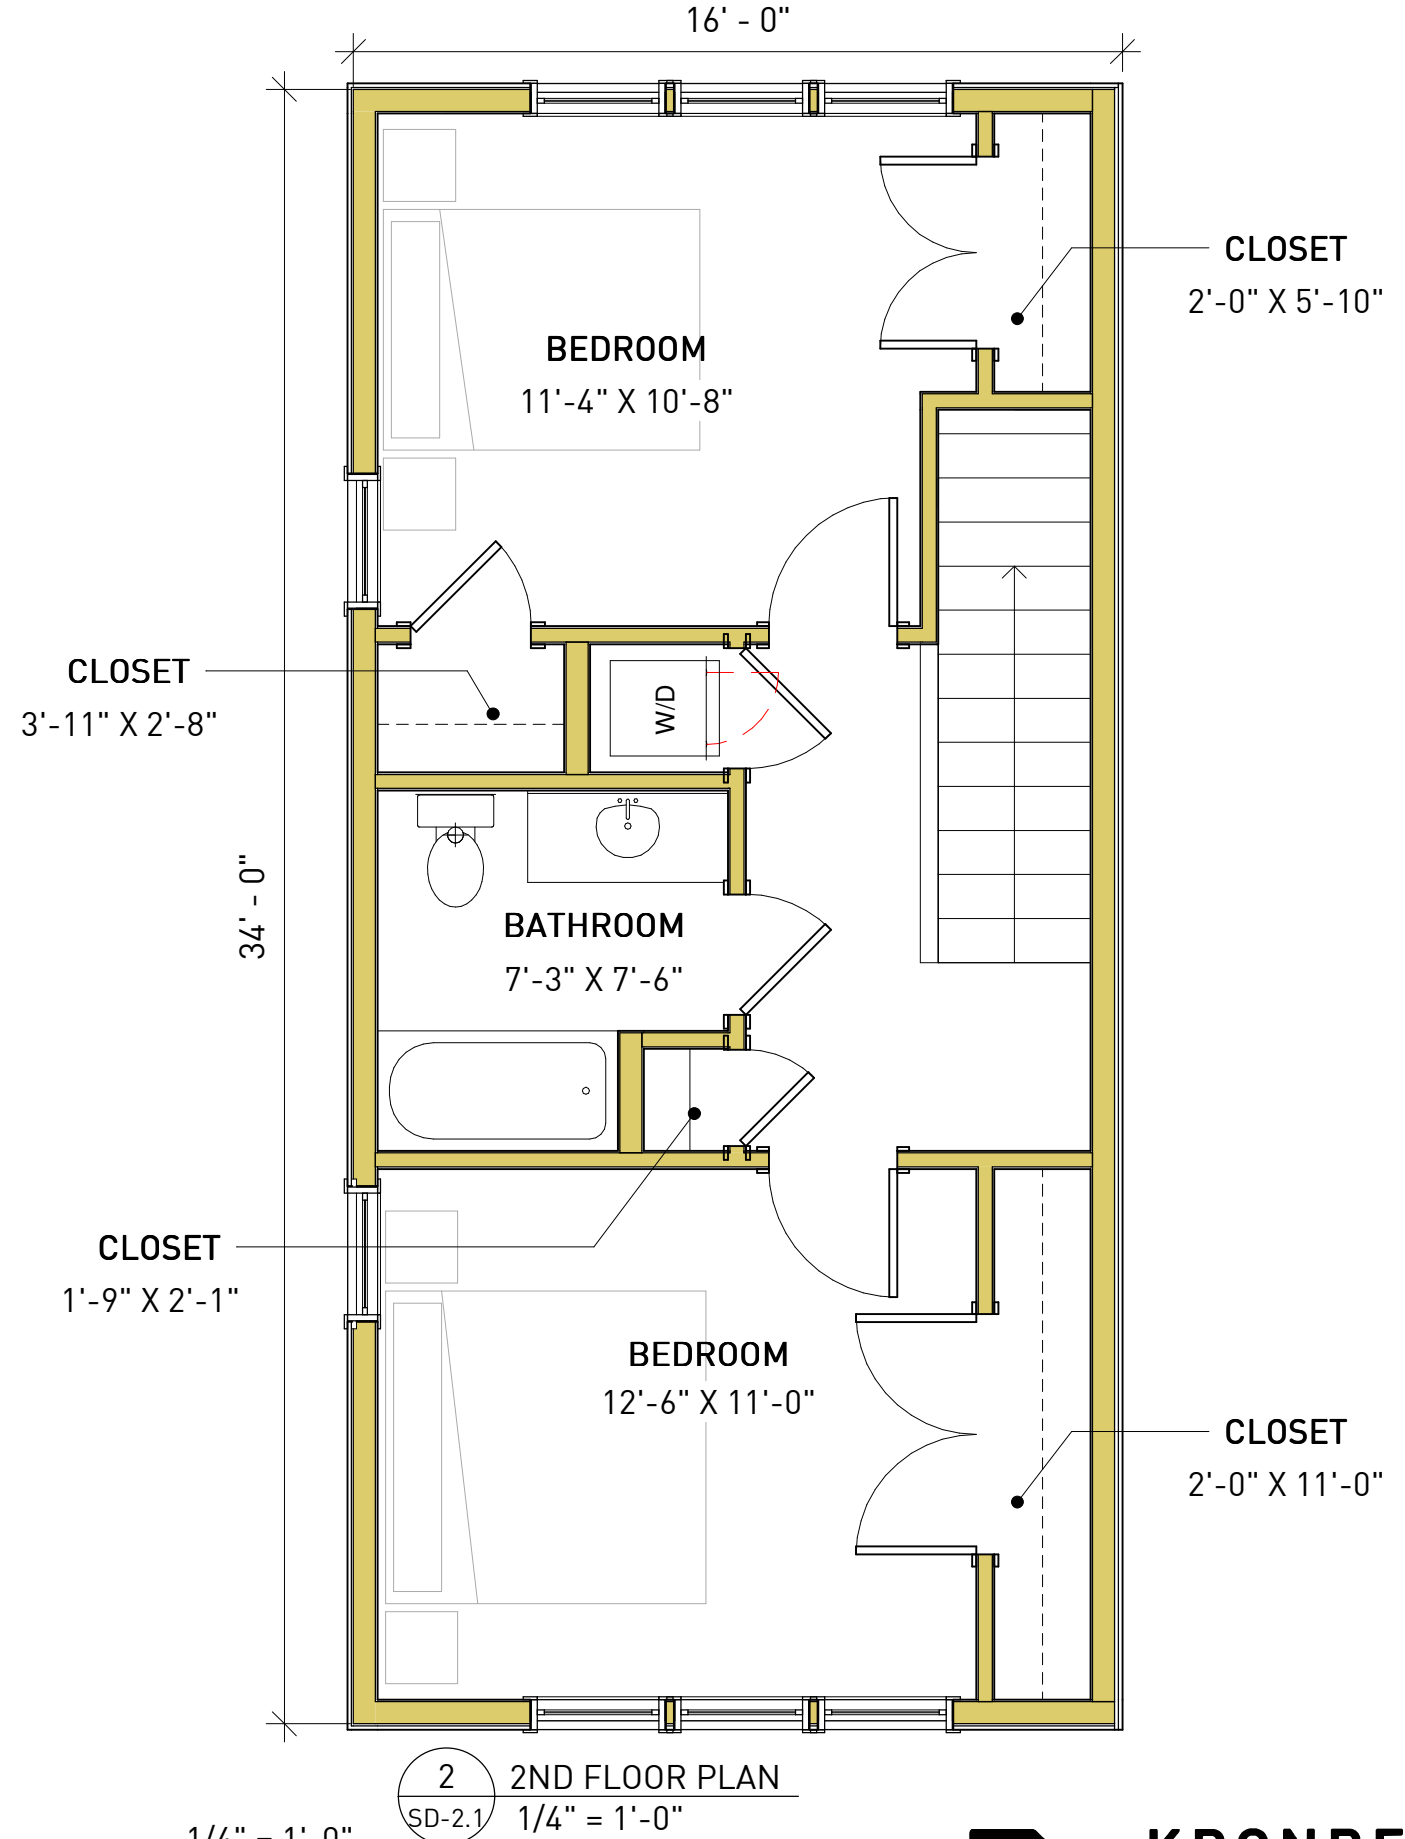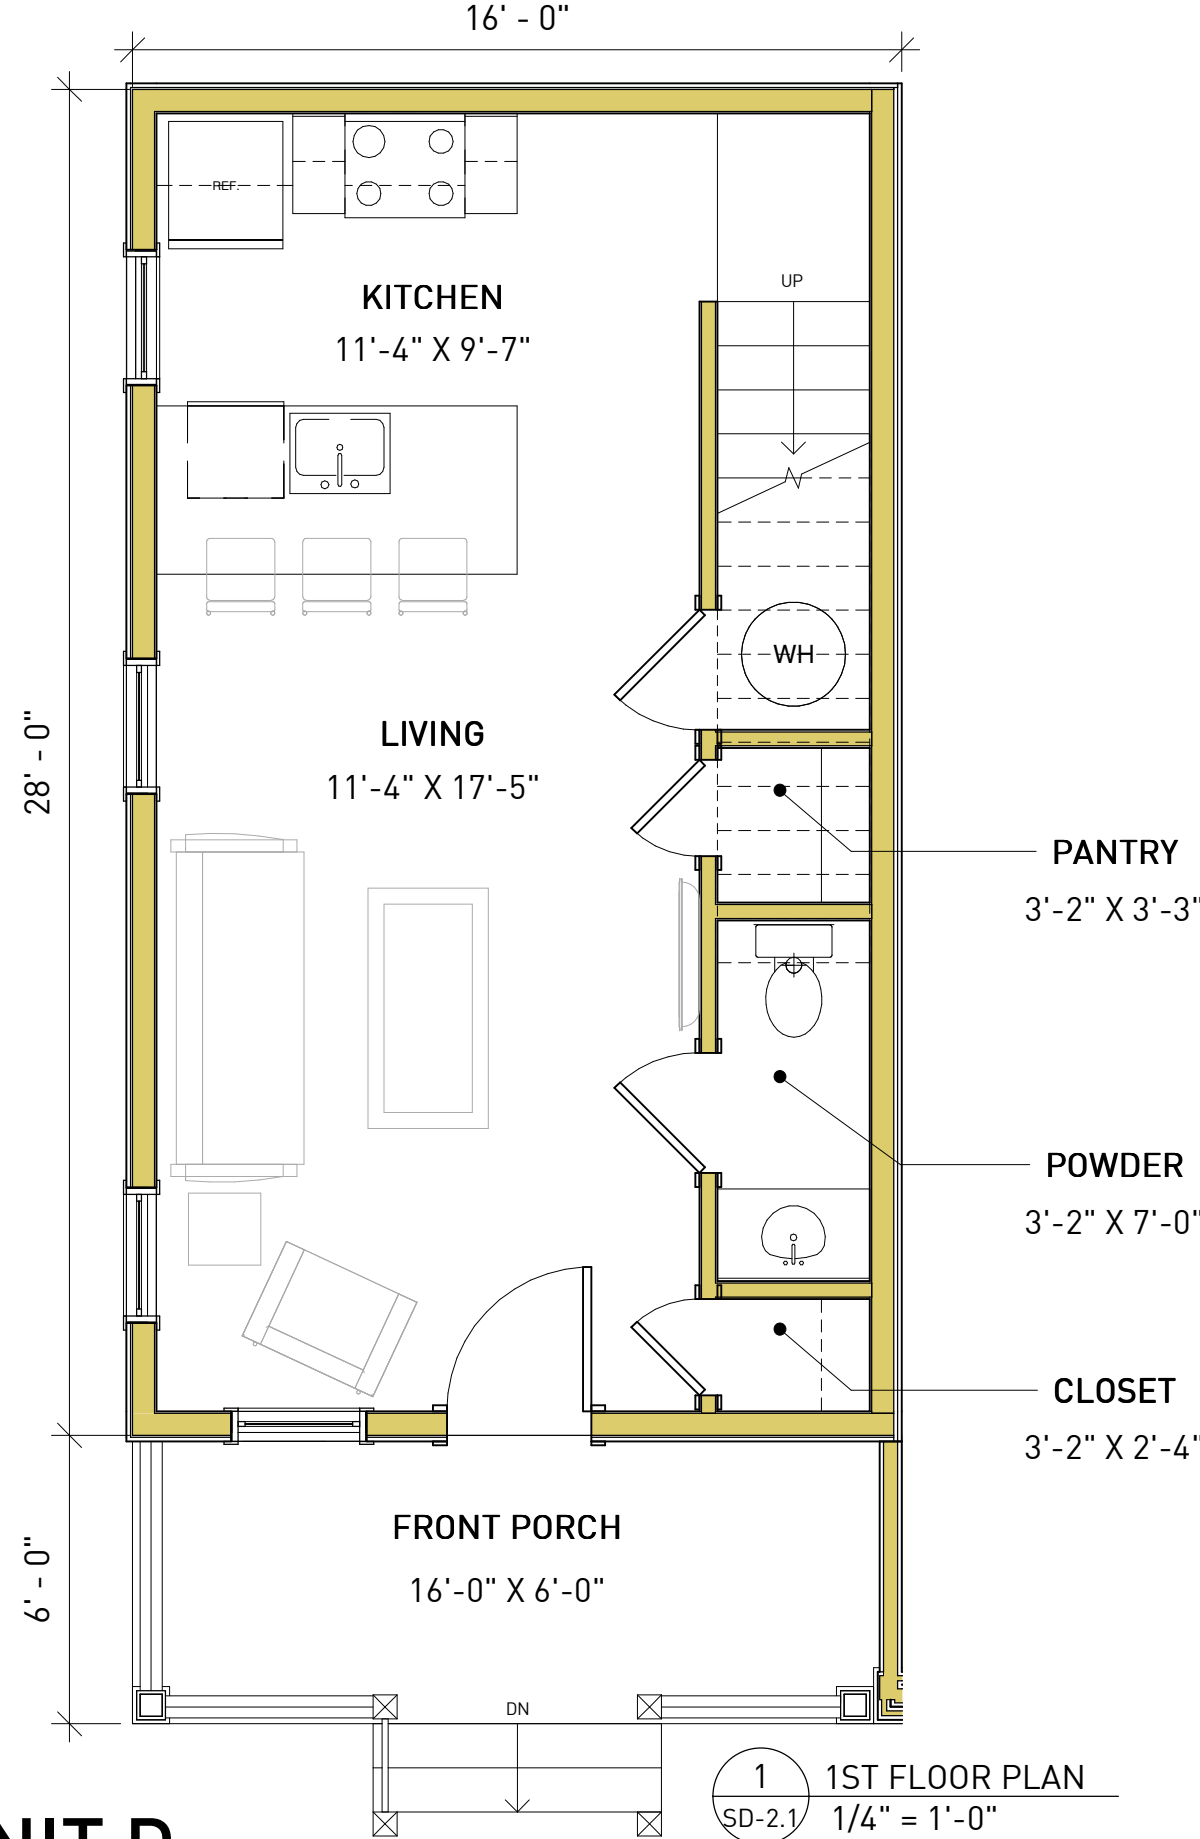

FLOOR PLAN
SD-2.1
06/16/2022

UNIT D
1010 DONNELLY AVE
ATLANTA, GA 30310

